

① Level 1
1/4" = 1'-0"


**BETHANY
CARE
CENTRE**

SUITE 1010

Project number _____
 Date _____
 Drawn by **BRIAN SUN**
 Checked by _____

1010

Scale 1/4" = 1'-0"

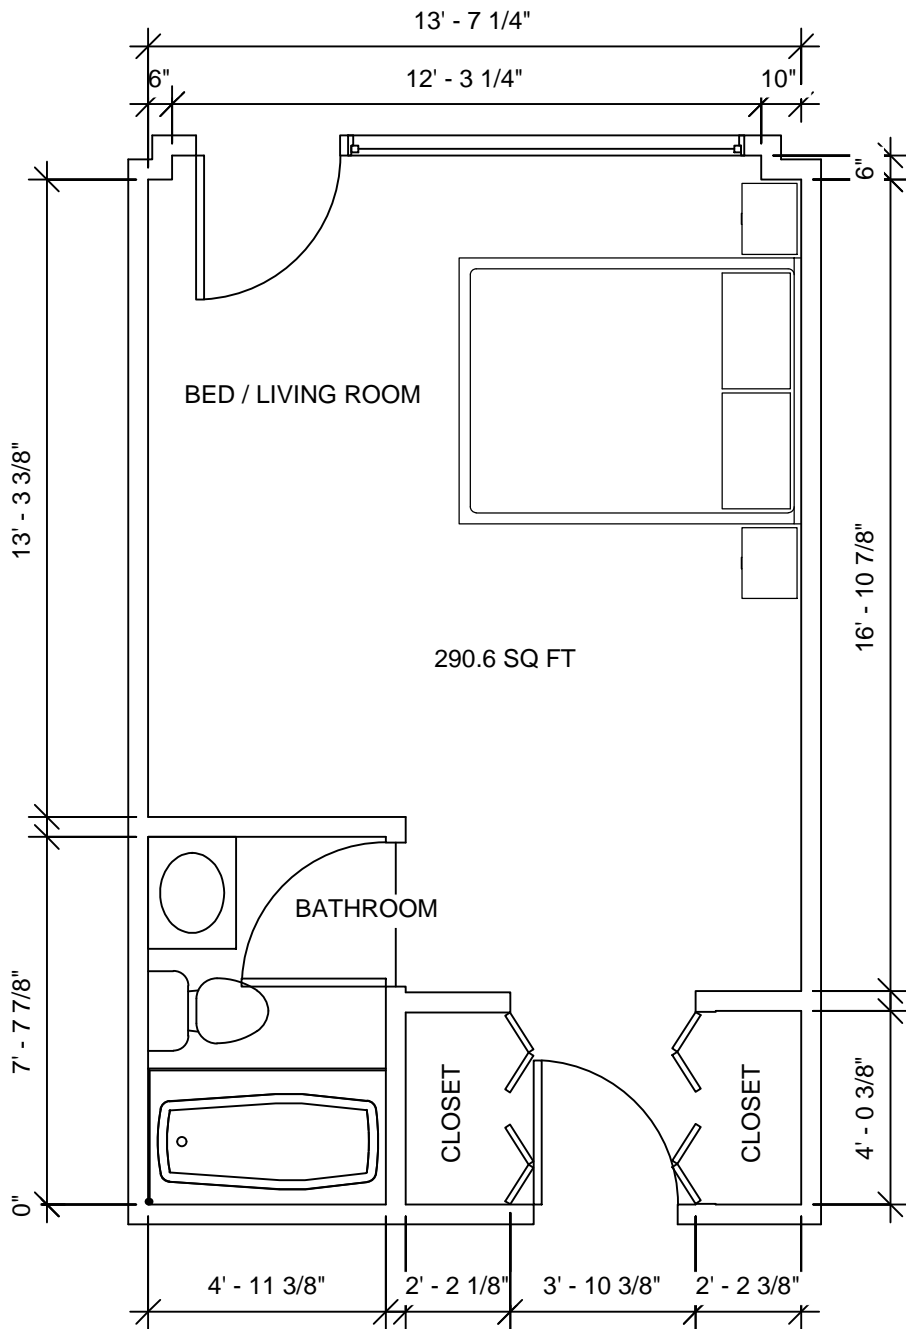

① SUITE 1004
1/4" = 1'-0"


BETHANY
CARE
CENTER

SUITE 1004

Project number _____
Date _____
Drawn by BRIAN SUN
Checked by _____

2

Scale 1/4" = 1'-0"

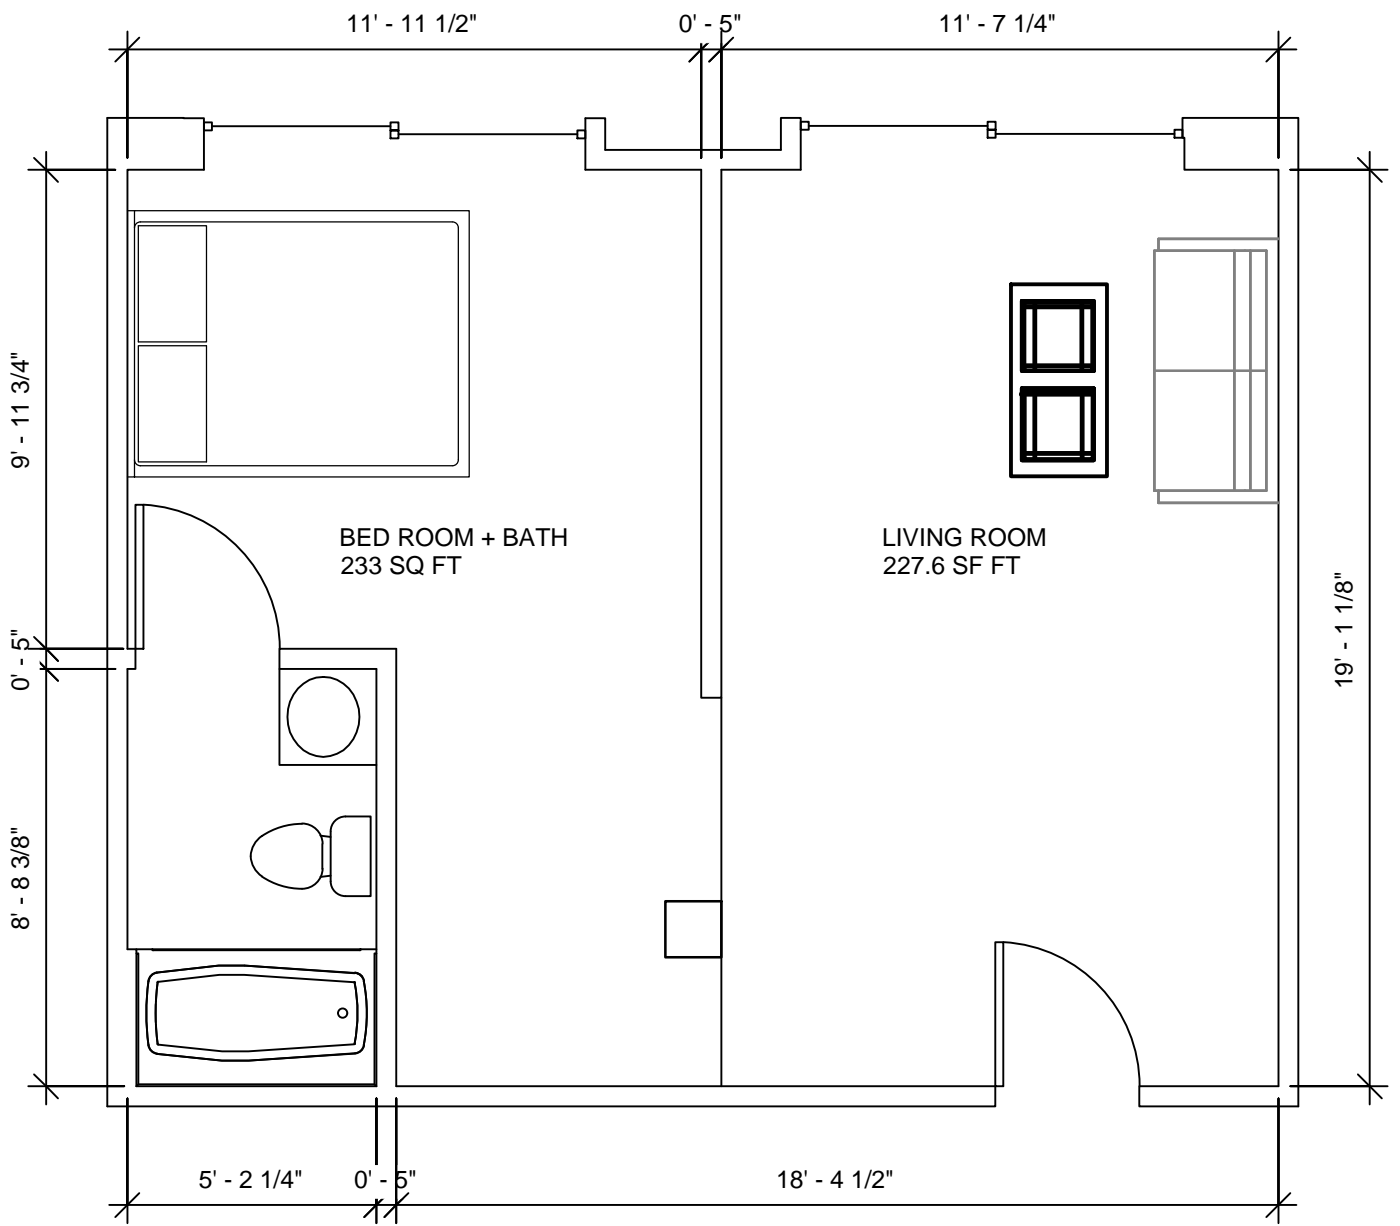

① SUITE 1020
1/4" = 1'-0"


**BETHANY
CARE
CENTER**

SUITE 1020

Project number _____
 Date _____ Issue Date _____
 Drawn by **BRIAN SUN**
 Checked by _____

1

Scale 1/4" = 1'-0"

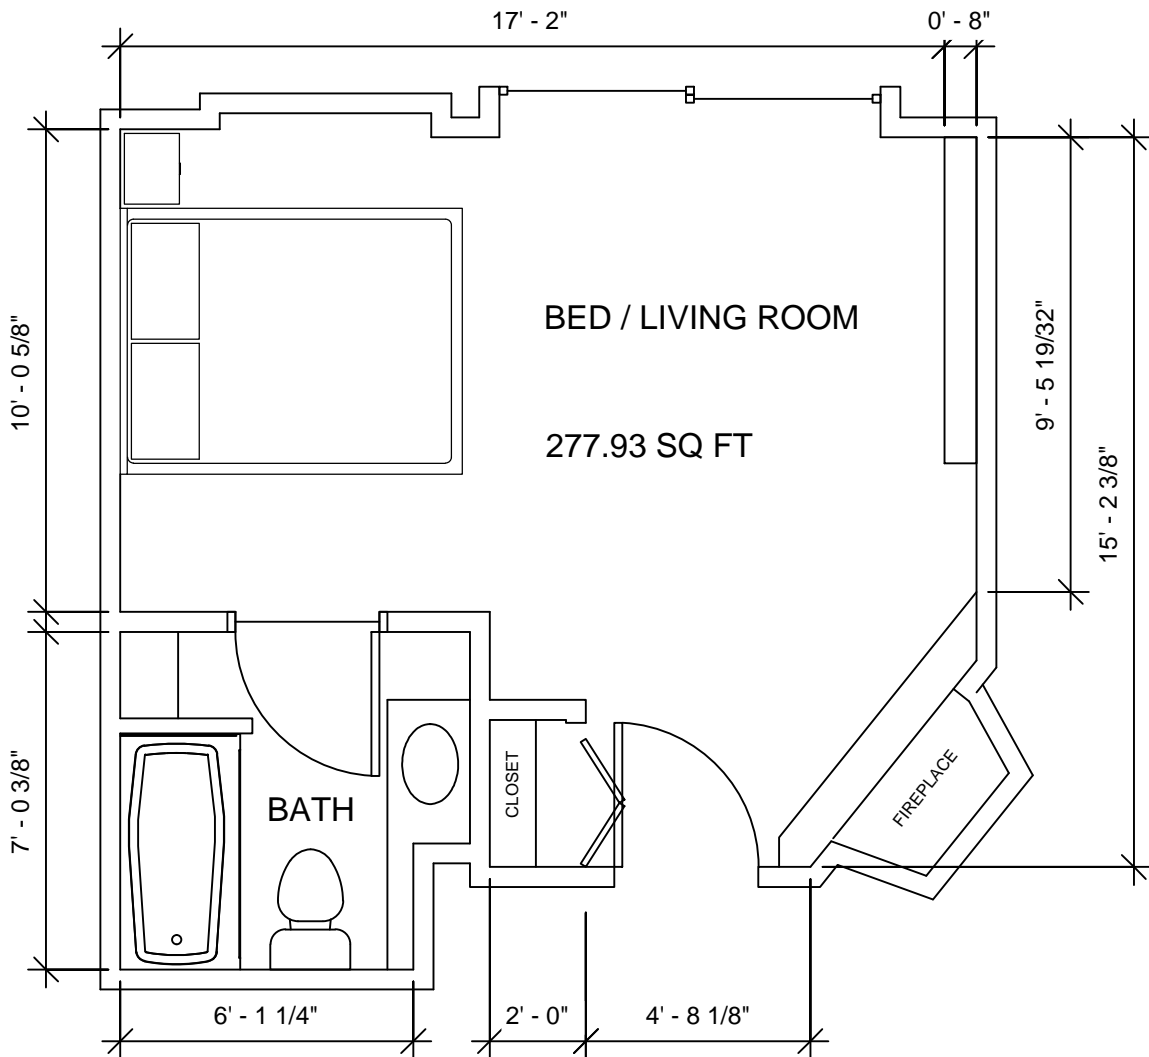

① SUITE 1024
1/4" = 1'-0"

**BETHANY
CARE
CENTER**

SUITE 1024

Project number _____
 Date _____ Issue Date _____
 Drawn by _____ BRIAN SUN
 Checked by _____ Checker _____

3

Scale 1/4" = 1'-0"